


Sabal Palm Elementary

Safe Routes to School Sidewalk Project



CITY OF
TALLAHASSEE

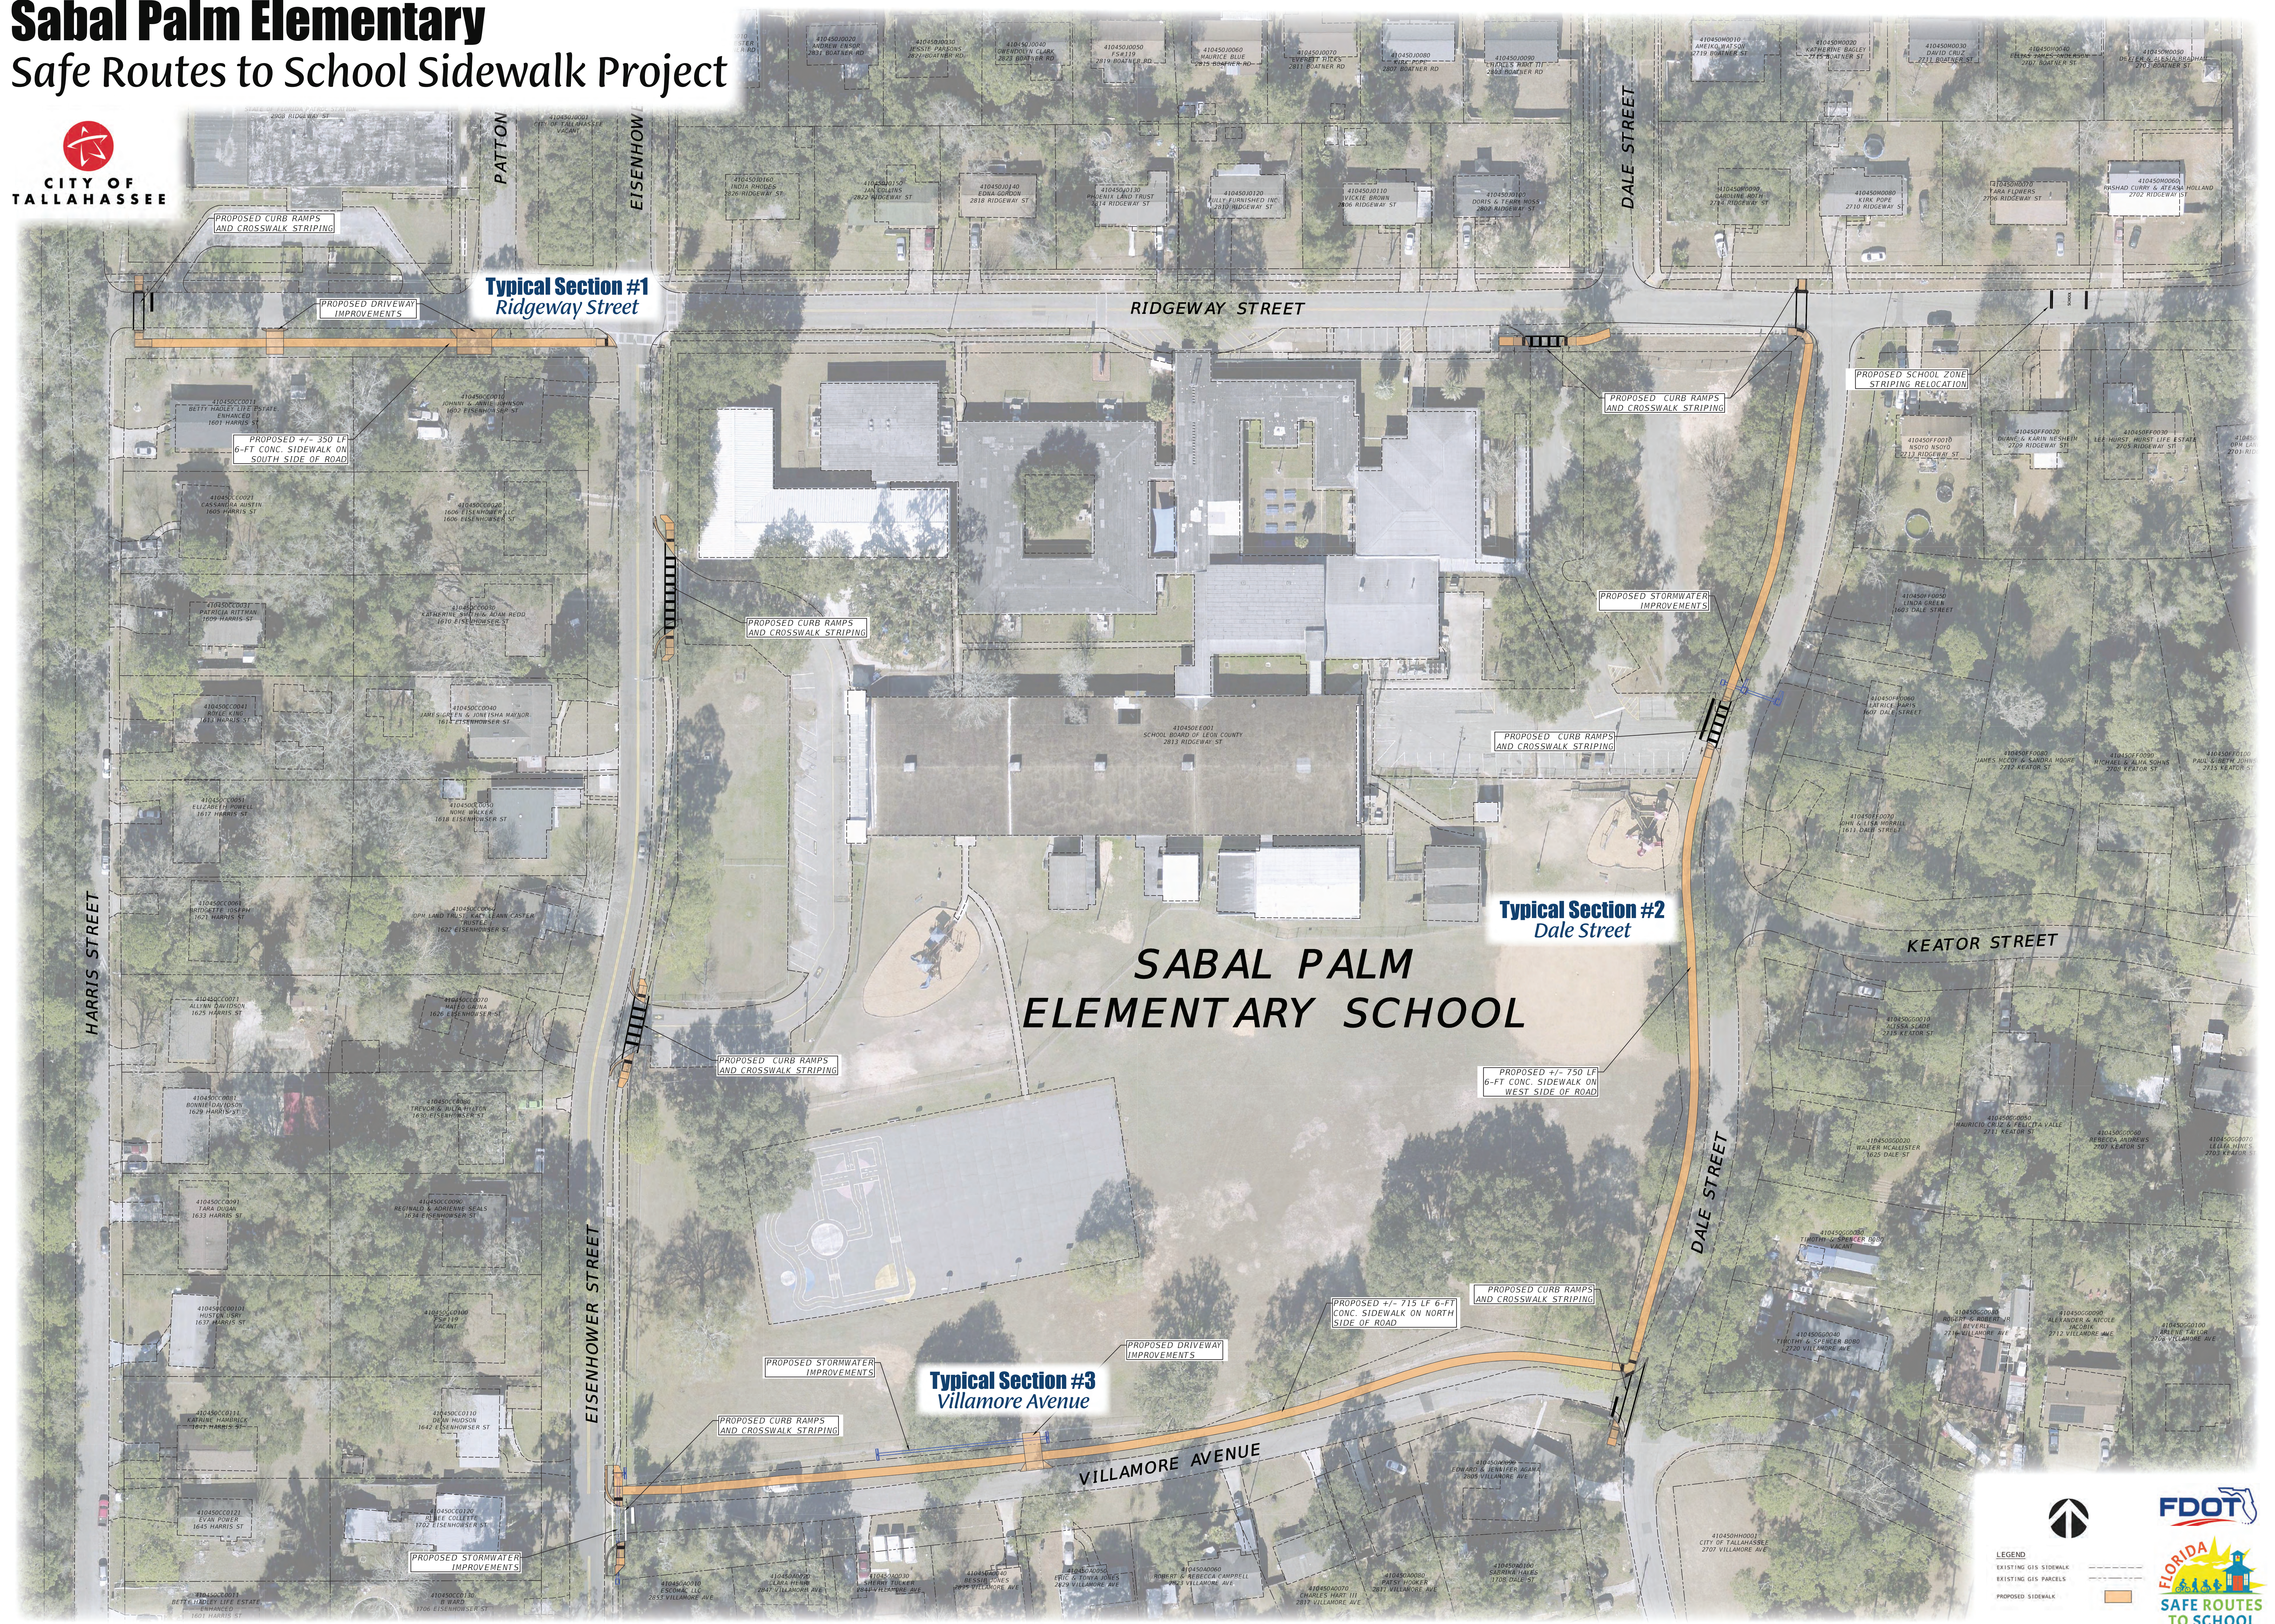

Typical Section #1
Ridgeway Street

Typical Section #2
Dale Street

Typical Section #3
Villamore Avenue

SABAL PALM ELEMENTARY SCHOOL

LEGEND

- EXISTING GIS SIDEWALK
- EXISTING GIS PARCELS
- PROPOSED SIDEWALK

FDOT
FLORIDA
SAFE ROUTES
TO SCHOOL